



**TWO-STOREY RESIDENTIAL HOUSE OF 132 M2.**  
**[www.usdm.com.ua](http://www.usdm.com.ua)**






## Two-storey residential house of 132 m2.

Total house area	132,7 m2
<b>Total cost</b>	<b>€ 137 344</b>
<b>Price per m2</b>	<b>€ 1 040</b>

House - 2 floors, 3 bedrooms, 3 bathrooms, living room studio 49.3 m2, technical room.




1st floor plan. 1:75 (A-3)

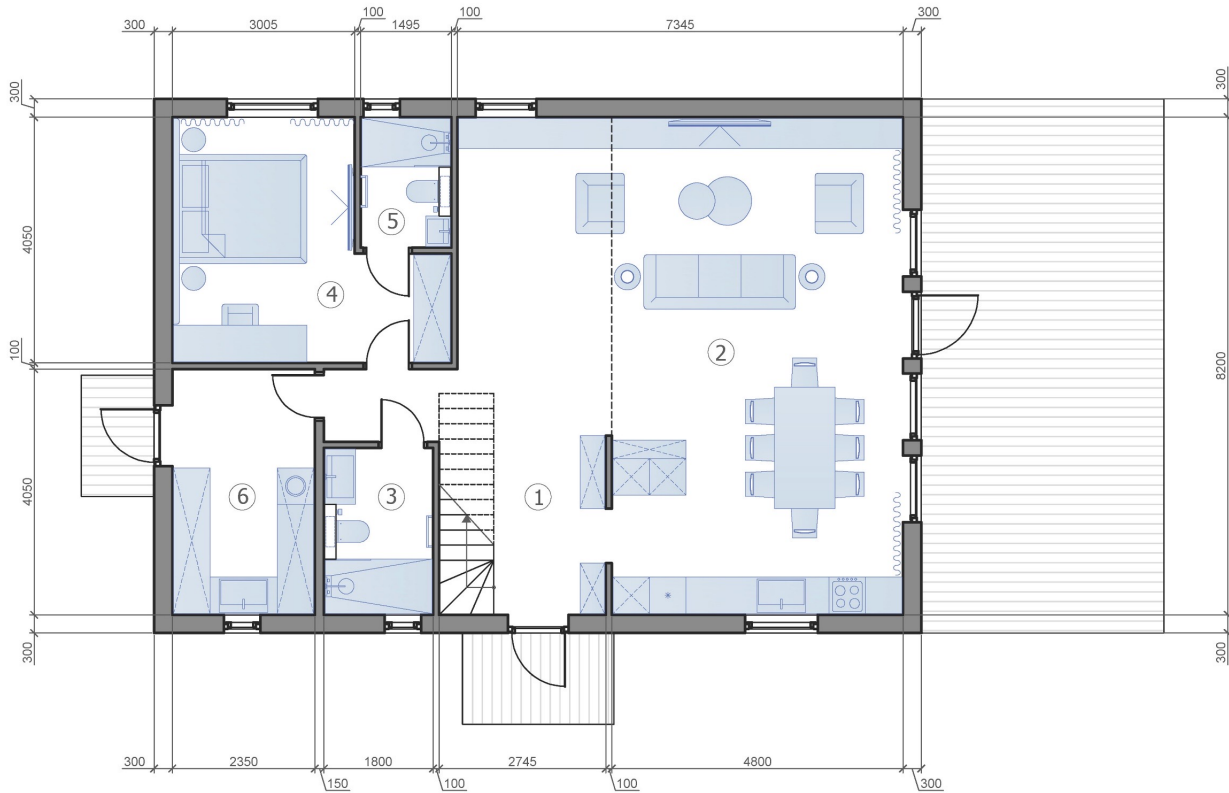


ROOM LAYOUT		
Nº	room name	area, m2
1	Hallway	13,4
2	Living room studio	49,3
3	Bathroom	5,0
4	Bedroom	15,0
5	Bathroom	3,1
6	Technical room	9,5
floor area		95,3
house area		132,7


2nd floor plan. 1:75 (A-3)

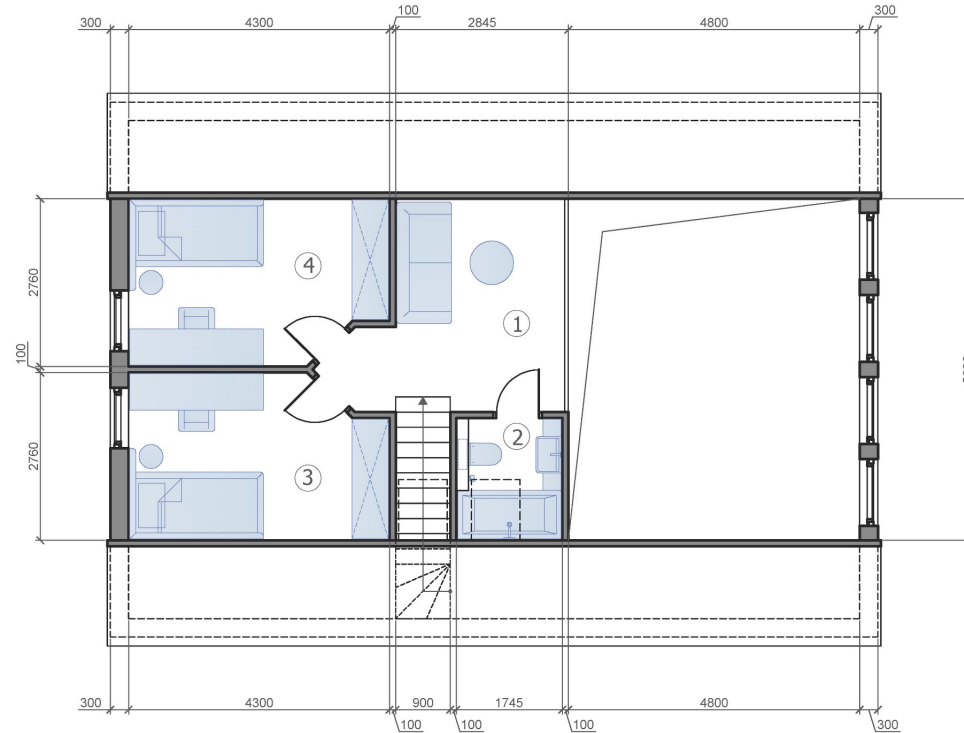


ROOM LAYOUT		
Nº	room name	area, m2
1	Hall	11,7
2	Bathroom	3,5
3	Bedroom	11,1
4	Bedroom	11,1
floor area		37,4
house area		132,7



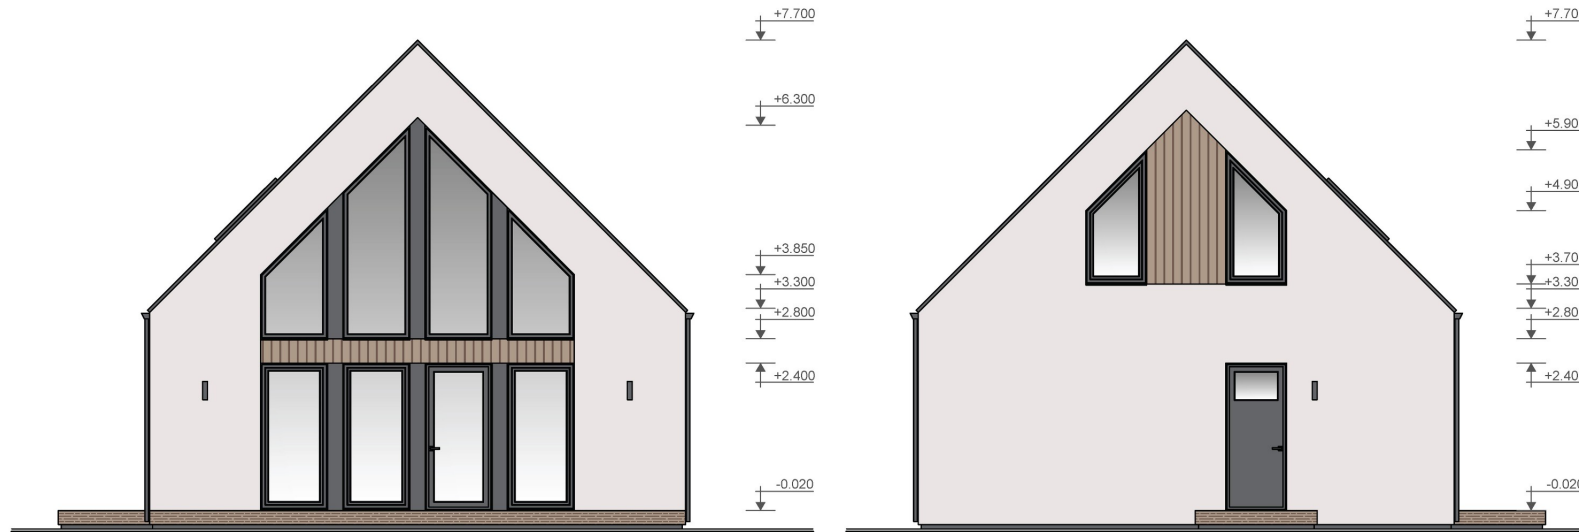

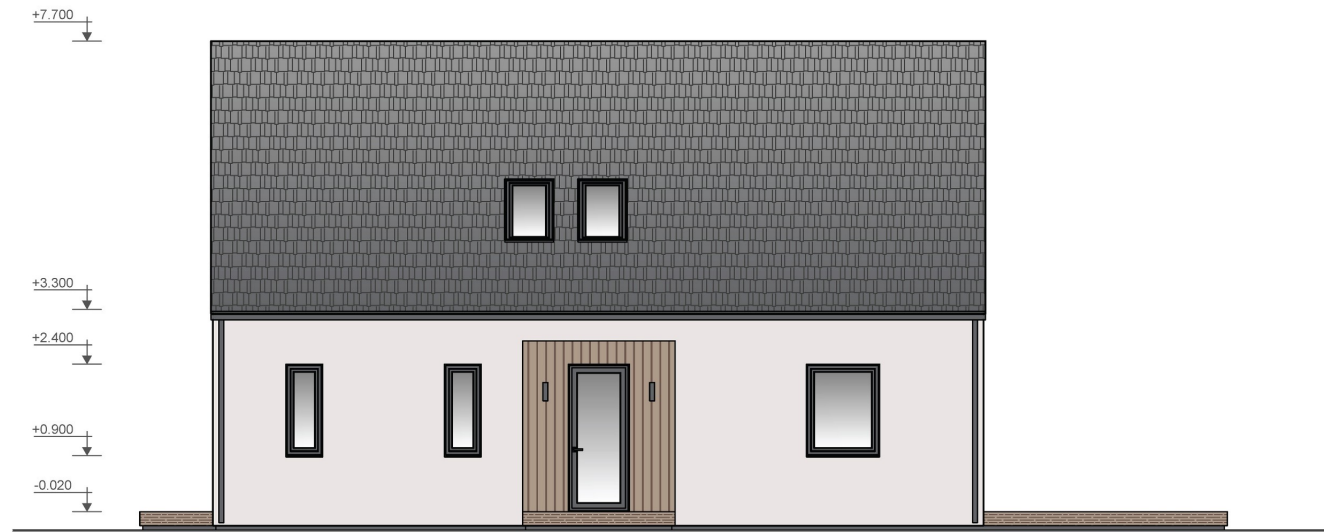



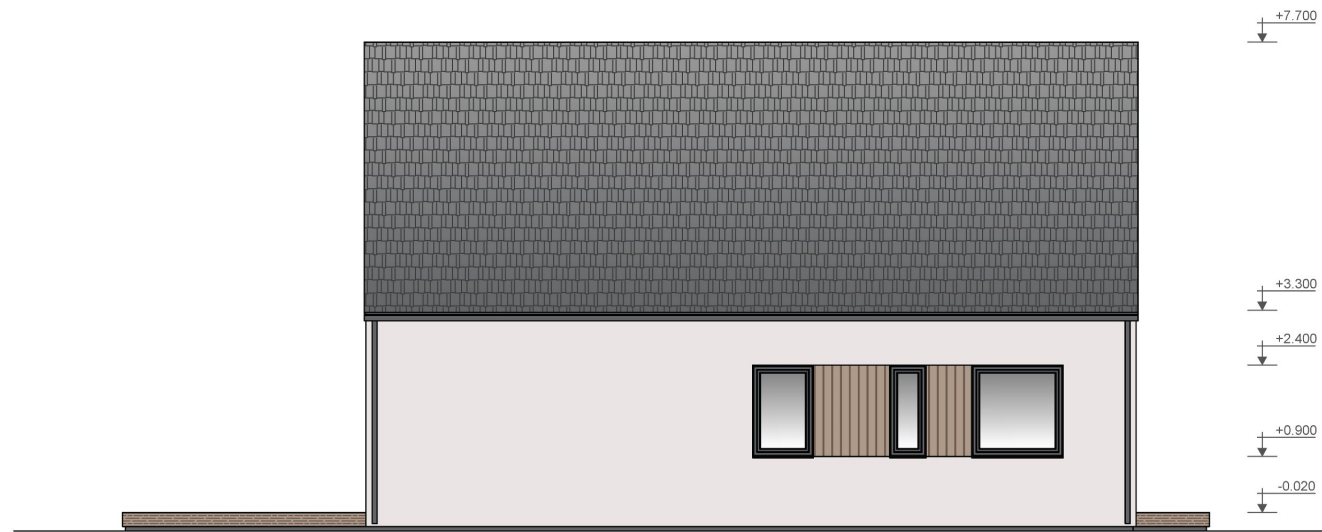

















[www.usdm.com.ua](http://www.usdm.com.ua)

[inf@usdm.com.ua](mailto:inf@usdm.com.ua)

+ 380 67 543 59 10