



RESIDENTIAL HOUSE 142 M2.
www.usdm.com.ua



Residential house 142 m2.

Total house area	141,6 m2
Total cost	€ 126 387
Price per m2	€ 893


House - 1 floor, 5 bedrooms, 3 bathrooms, living room studio 50.1 m2.



ROOM LAYOUT		
Nº	room name	area, m2
1	Hallway	7,2
2	Wardrobe	5,6
3	Bathroom	1,6
4	Hall	17,0
5	Living room studio	50,1
6	Bedroom	11,6
7	Wardrobe	3,3
8	Bathroom	3,5
9	Bathroom	4,4
10	Bedroom	9,1
11	Bedroom	9,1
12	Bedroom	9,5
13	Bedroom	9,6
house area		141,6



Facade 1. 1:75 (A-3)

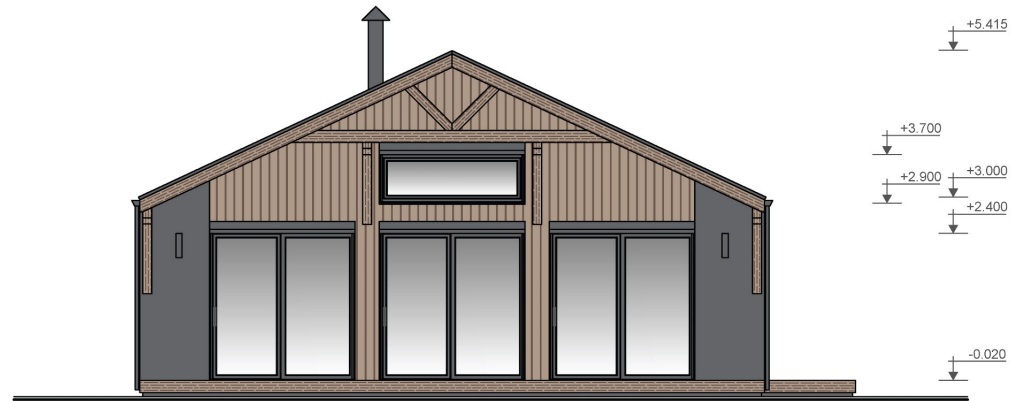


Facade 2. 1:75 (A-3)



Facade 3. 1:75 (A-3)



Facade 4. 1:75 (A-3)

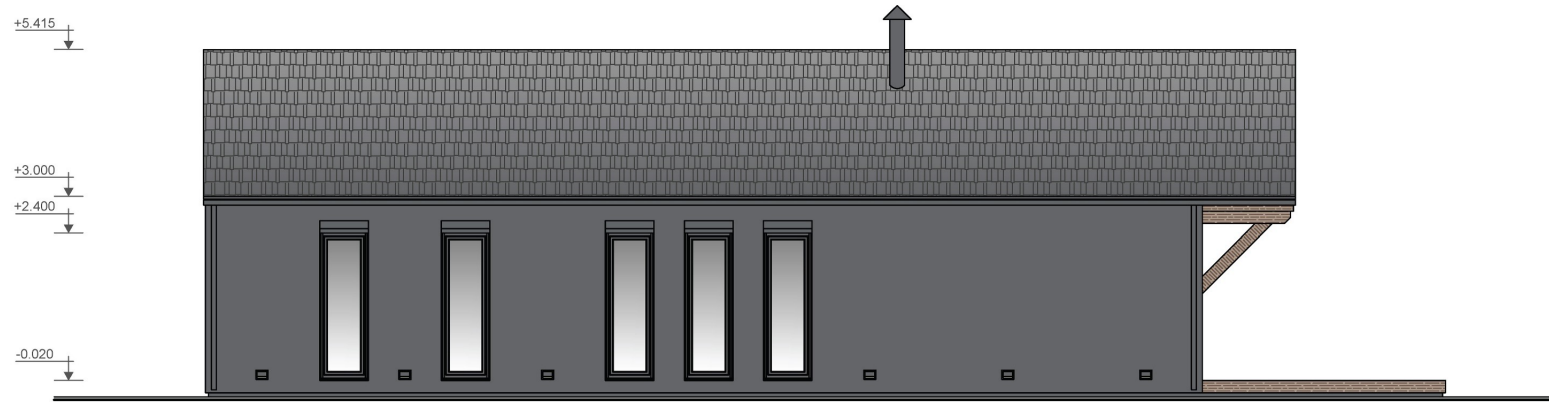













www.usdm.com.ua

inf@usdm.com.ua

+ 380 67 543 59 10