



ONE-STOREY DUPLEX 175 M2.
www.usdm.com.ua




ONE-STOREY DUPLEX OF 175 M2.

Total house area	175 m2
Total cost	€ 199 976
Price per m2	€ 1 143

House - 1st floor, 6 bedrooms, 4 bathrooms, kitchen - living room 32.1 m2, furnace, carport 39.6 m2.



House plan. 1:100 (A-3)

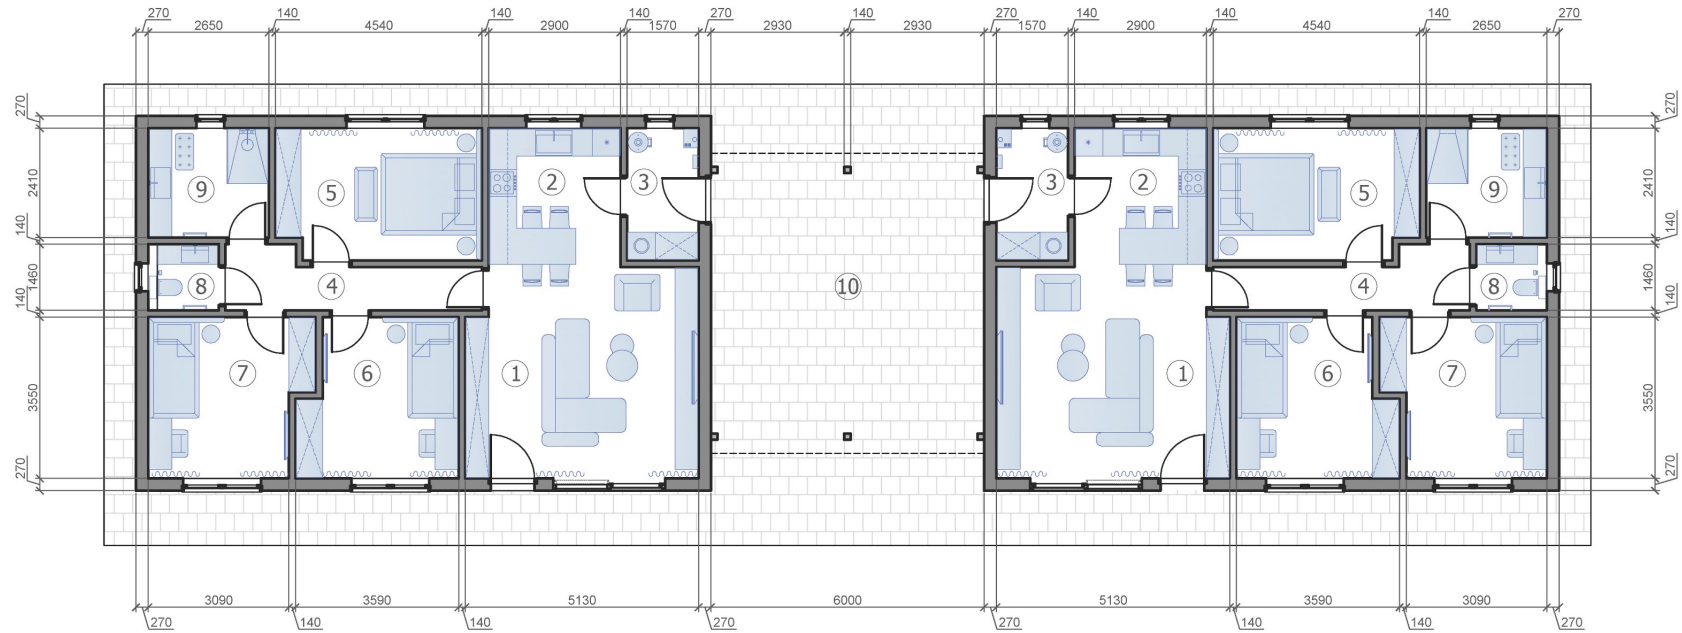


ROOM LAYOUT

Nº	room name	area, m2	Nº	room name	area, m2
1	Living room	23,3	8	Bathroom	2,3
2	Kitchen	8,8	9	Shower room	6,4
3	Furnace room	4,6			
4	Corridor	6,2		total area	88,2
5	Bedroom	12,9			
6	Bedroom	11,7	10	Carport	39,6
7	Bedroom	12,0			





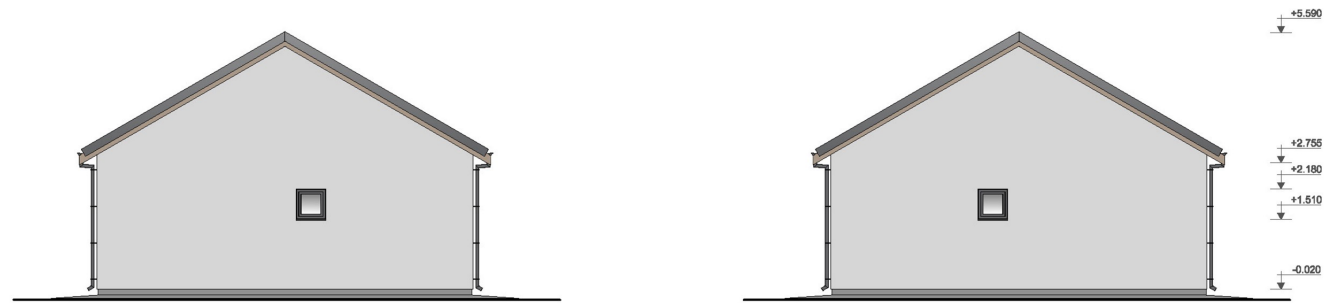













www.usdm.com.ua

inf@usdm.com.ua

+ 380 67 543 59 10