



Summer House 100 m²

GLUGGAGERDIN



USDM

GLUGGAGERDIN



USDM

GLUGGAGERDIN




USDM

GLUGGAGERDIN




USDM


Фасад 1-4. М 1:50 (А-3)

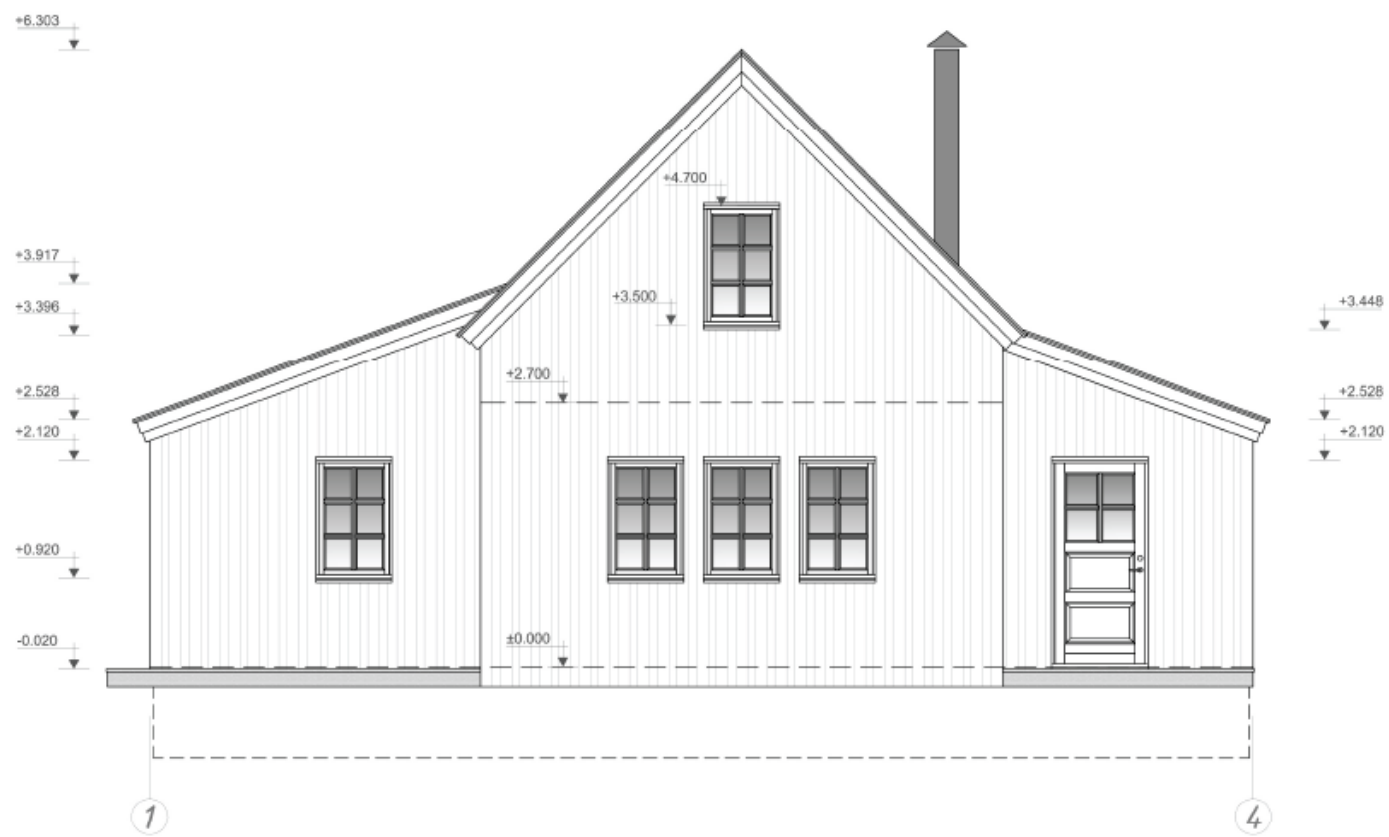

Фасад Д-А. М 1:50 (А-3)

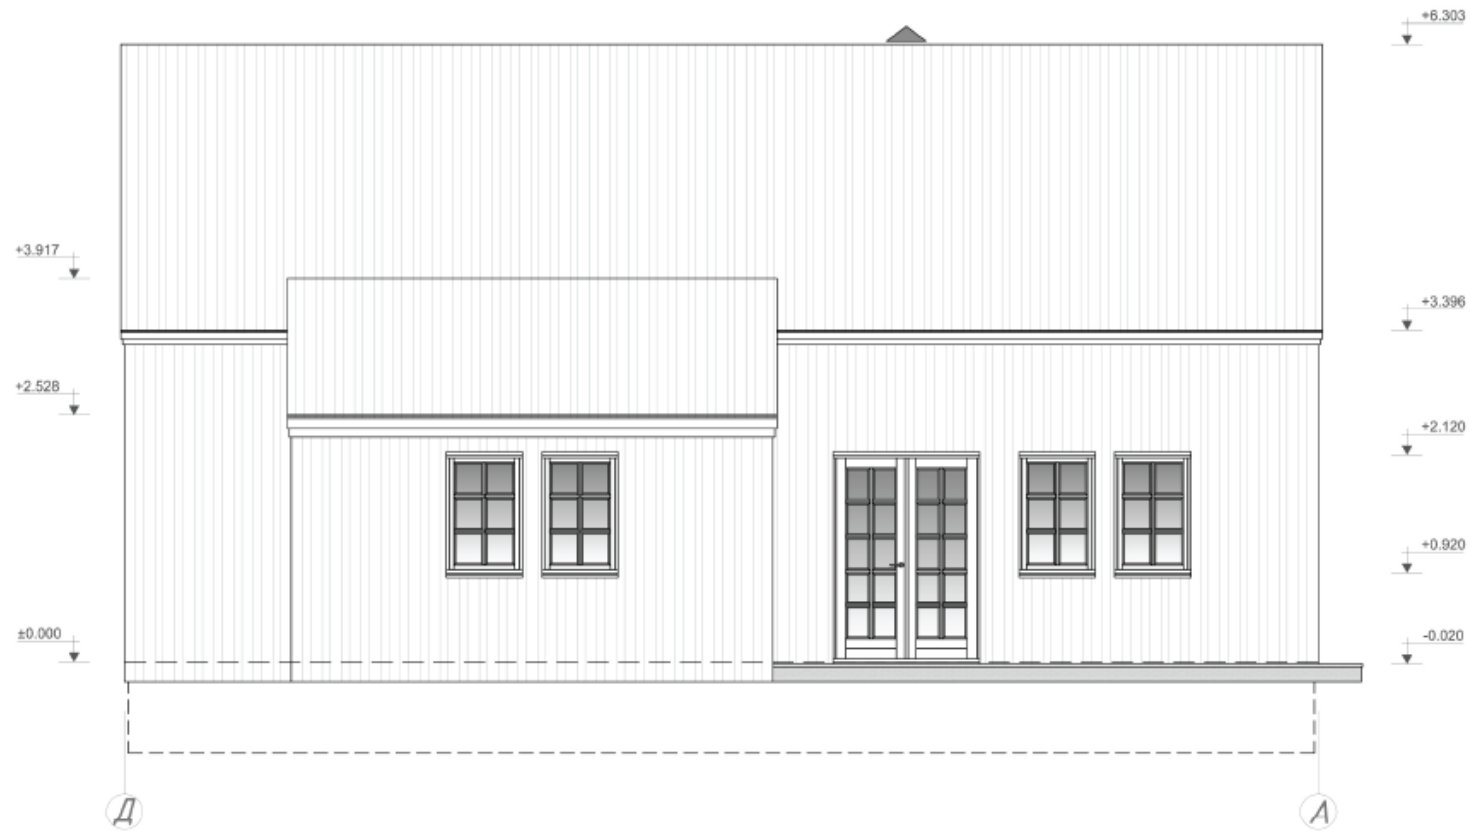


Furniture and equipment layout plan
1-st floor S 1:50 (A-3)

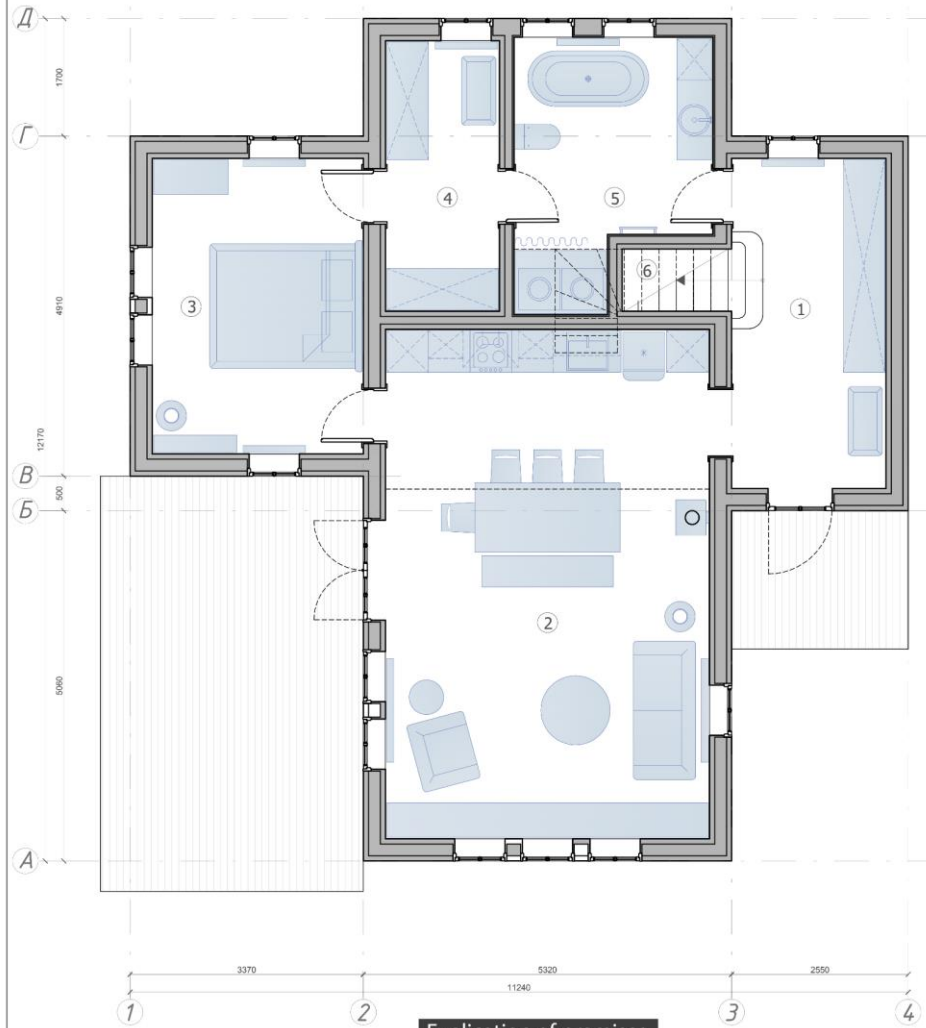

Explication of premises

Nº	Name	Area m2
1	Hallway	10,6
2	Living room	34,4
3	Bedroom	13,0
4	Wardrobe	6,4
5	Bathroom	9,8
6	Stairway	1,4
1-st floor area		75,6
House total area		100,3


Furniture and equipment layout plan
2-st floor S 1:50 (A-3)

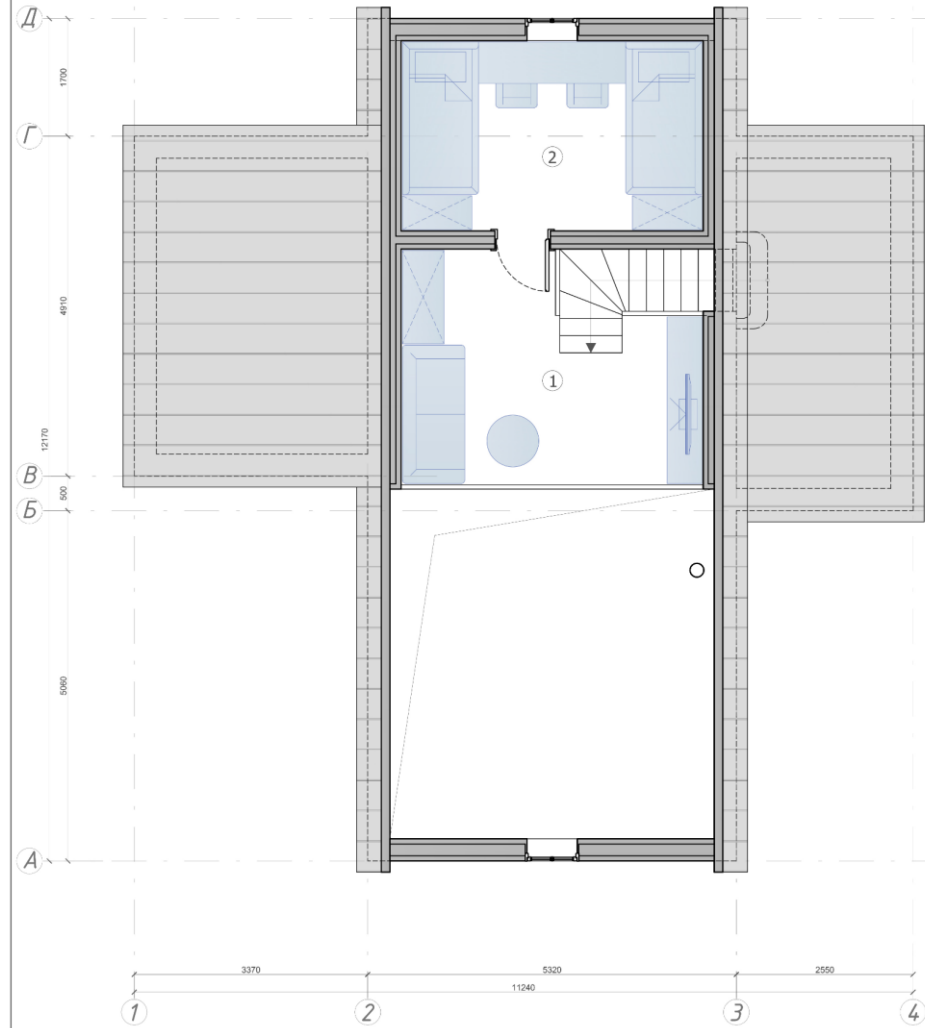

Explication of premises

Nº	Name	Area m2
1	Hall	12,7
2	Children's room	12,0
2-nd floor area		24,7
House total area		100,3

Разрез. М 1:50 (А-3)

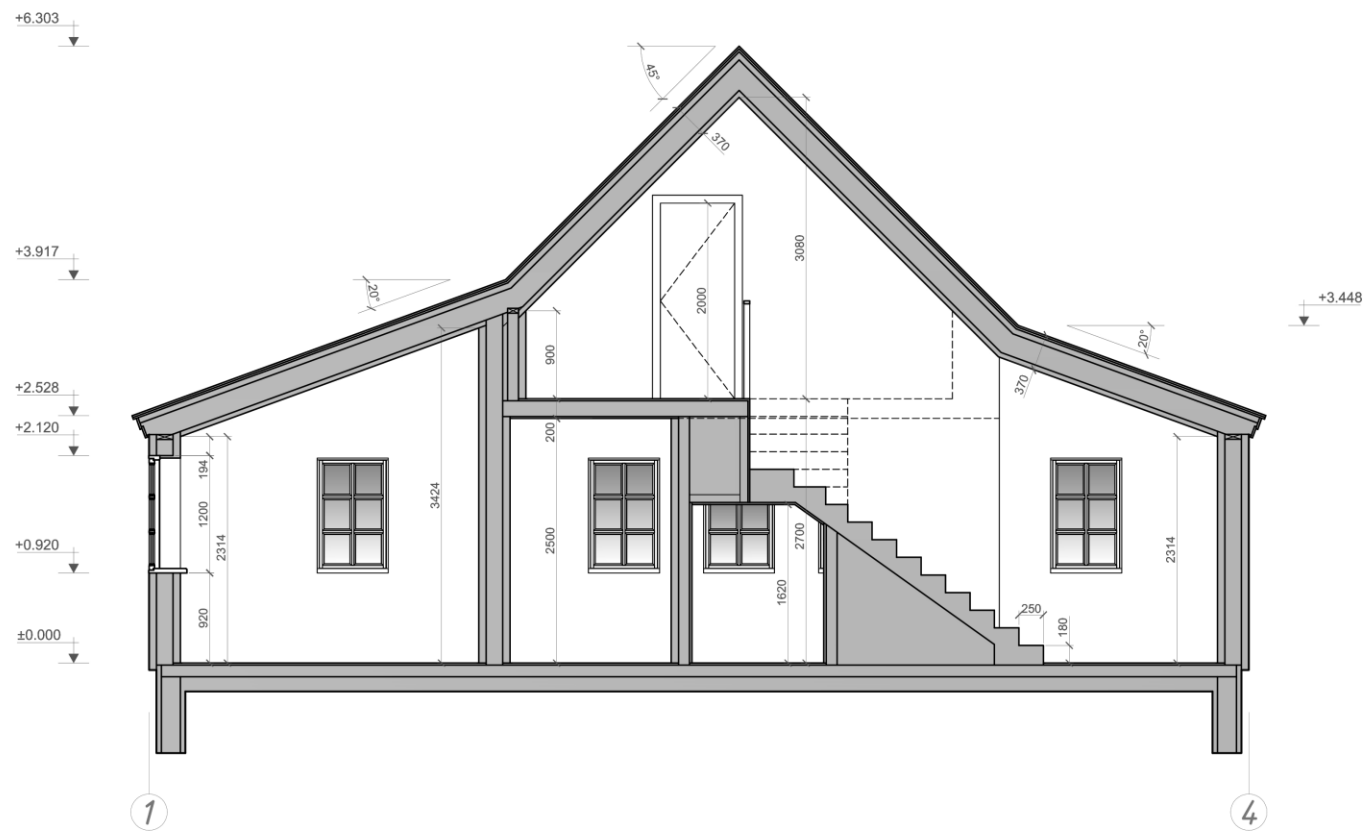

GLUGGAGERDIN



USDM

GLUGGAGERDIN



USDM

GLUGGAGERDIN



USDM

GLUGGAGERDIN



Timbur-grindarsmíði



WWW.GLUGGAGERDIN.IS

+ 354 566 66 30 gluggagerdin@gluggagerdin.is
