



**THREE-STOREY
APARTMENT HOUSE
392 M2.**

www.usdm.com.ua





Three-storey apartment house 392 m2.


Total house area	392,5 m2
Total cost	€ 316 970
Price per m2	€ 808

1st floor: 2 apartments with a bedroom and living room studio.

2nd floor: 2 apartments. 1x with 2 bedrooms, living room studio and 1x with 1 bedroom and living room studio.

3rd floor: 2 apartments with a bedroom, living room studio and a terrace.




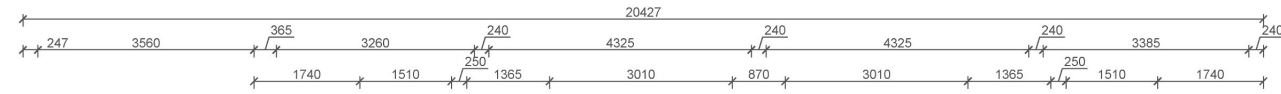



1st floor plan.
1:75 (A-3)




ROOM LAYOUT					
Nº	room name	area, m2	Nº	room name	area, m2
1	Hall	6,6	6	Hallway	5,6
2	Hallway	5,6	7	Living room studio	27,9
3	Living room studio	27,9	8	Bedroom	15,4
4	Bedroom	14,8	9	Bathroom	8,9
5	Bathroom	8,6			
floor area					121,3
total area					392,5

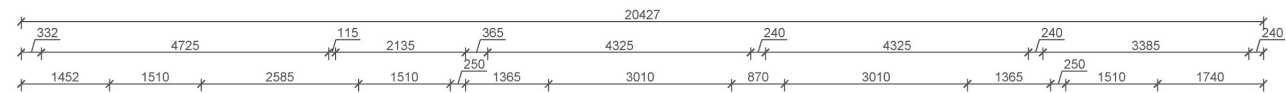



2nd floor plan.
1:75 (A-3)

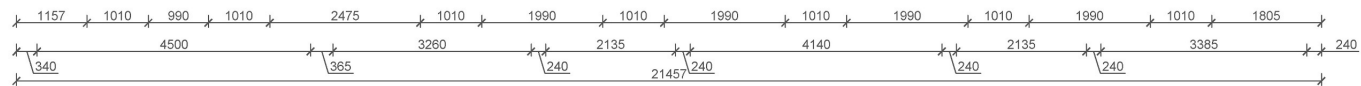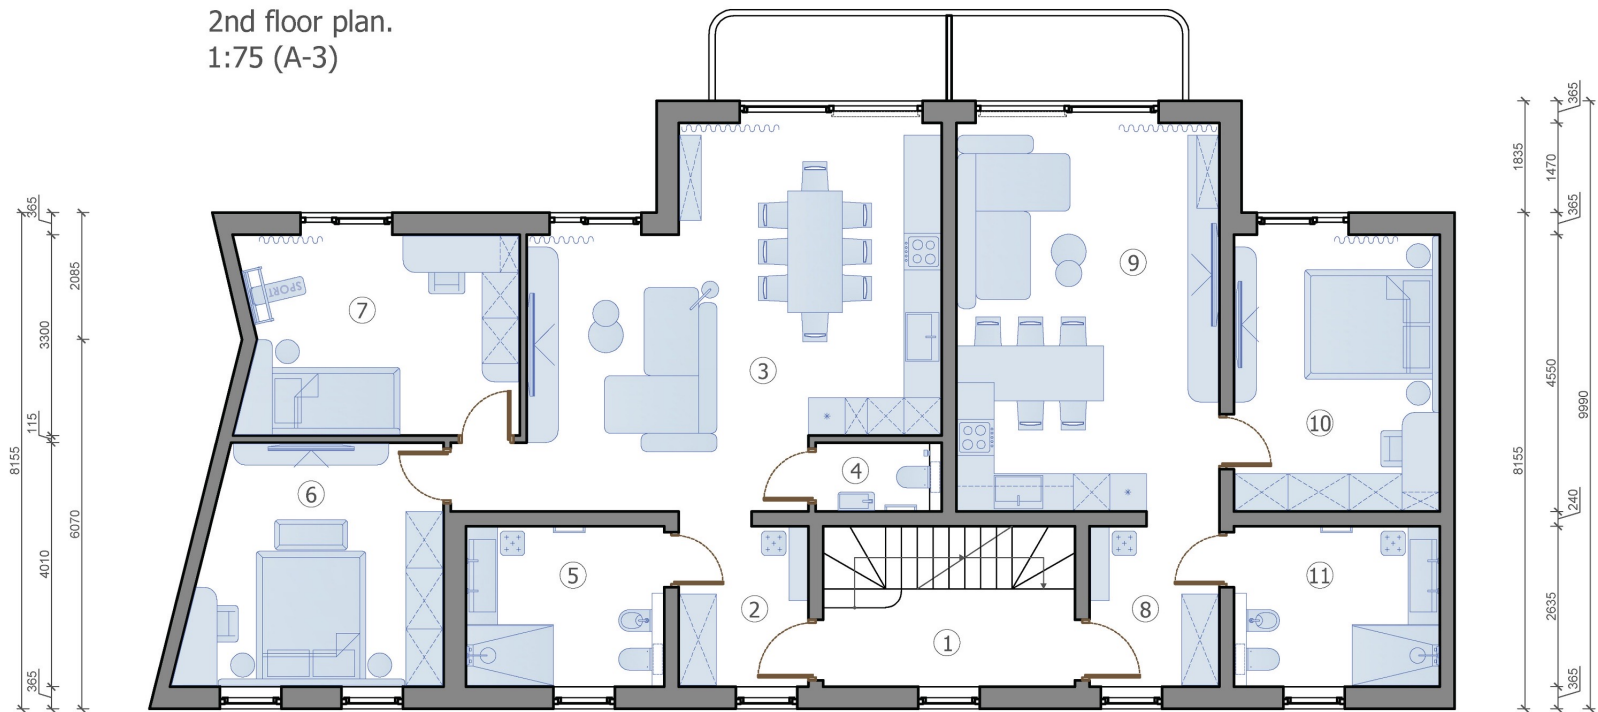

ROOM LAYOUT					
Nº	room name	area, m2	Nº	room name	area, m2
1	Hall	6,6	7	Children's room	14,9
2	Hallway	5,6	8	Hallway	5,6
3	Living room studio	38,0	9	Living room studio	27,9
4	Bathroom	2,4	10	Bedroom	15,4
5	Bathroom	8,6	11	Bathroom	8,9
6	Bedroom	16,0			
floor area					149,9
total area					392,5

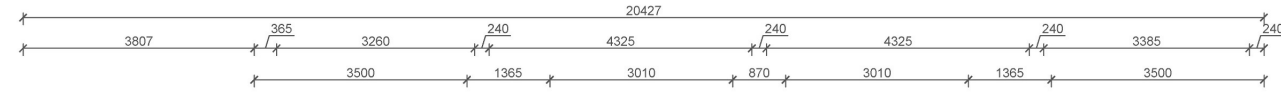

3rd floor plan.
1:75 (A-3)

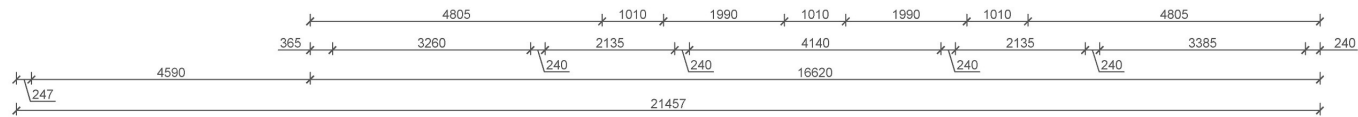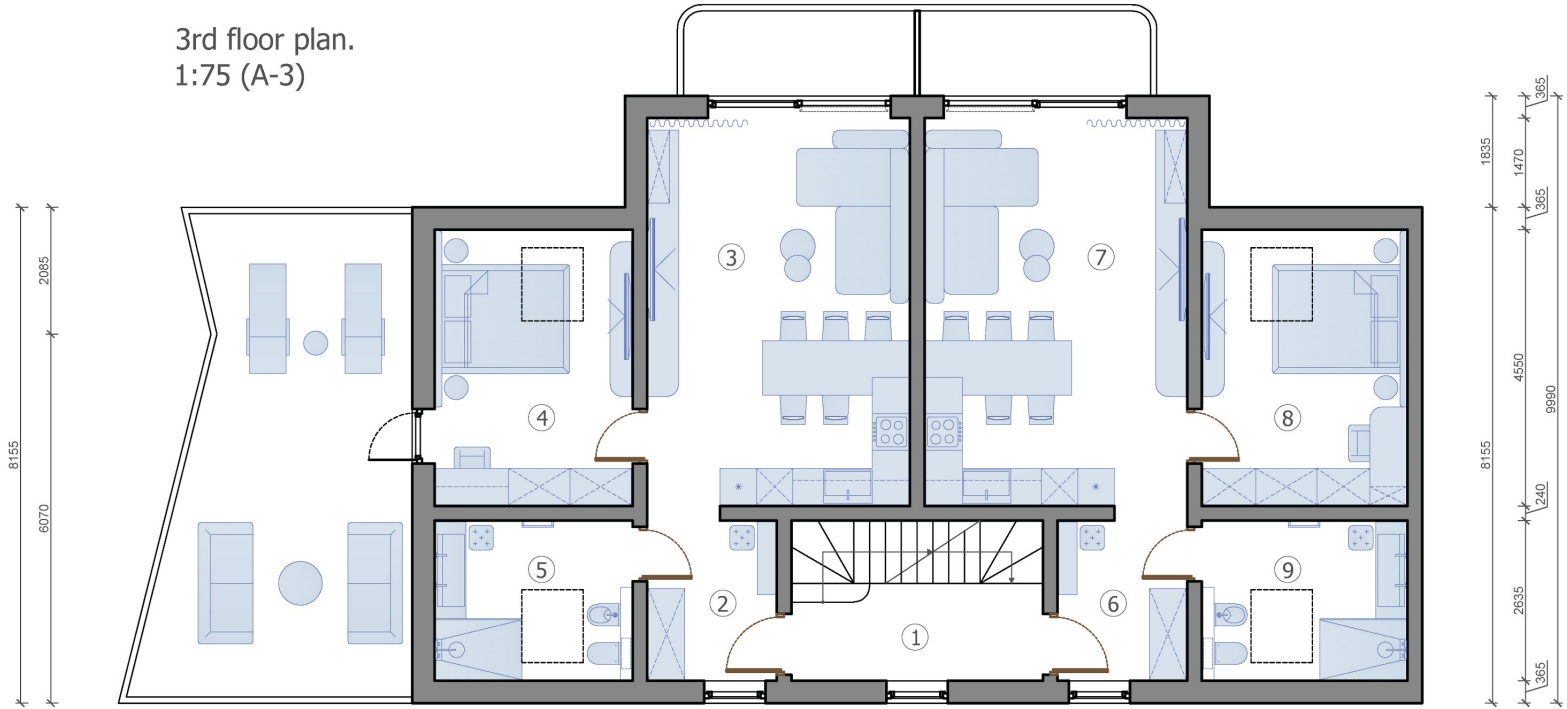


ROOM LAYOUT						
Nº	room name	area, m2	Nº	room name	area, m2	
1	Hall	6,6	6	Hallway	5,6	
2	Hallway	5,6	7	Living room studio	27,9	
3	Living room studio	27,9	8	Bedroom	15,4	
4	Bedroom	14,8	9	Bathroom	8,9	
5	Bathroom	8,6				
					floor area	121,3
					total area	392,5









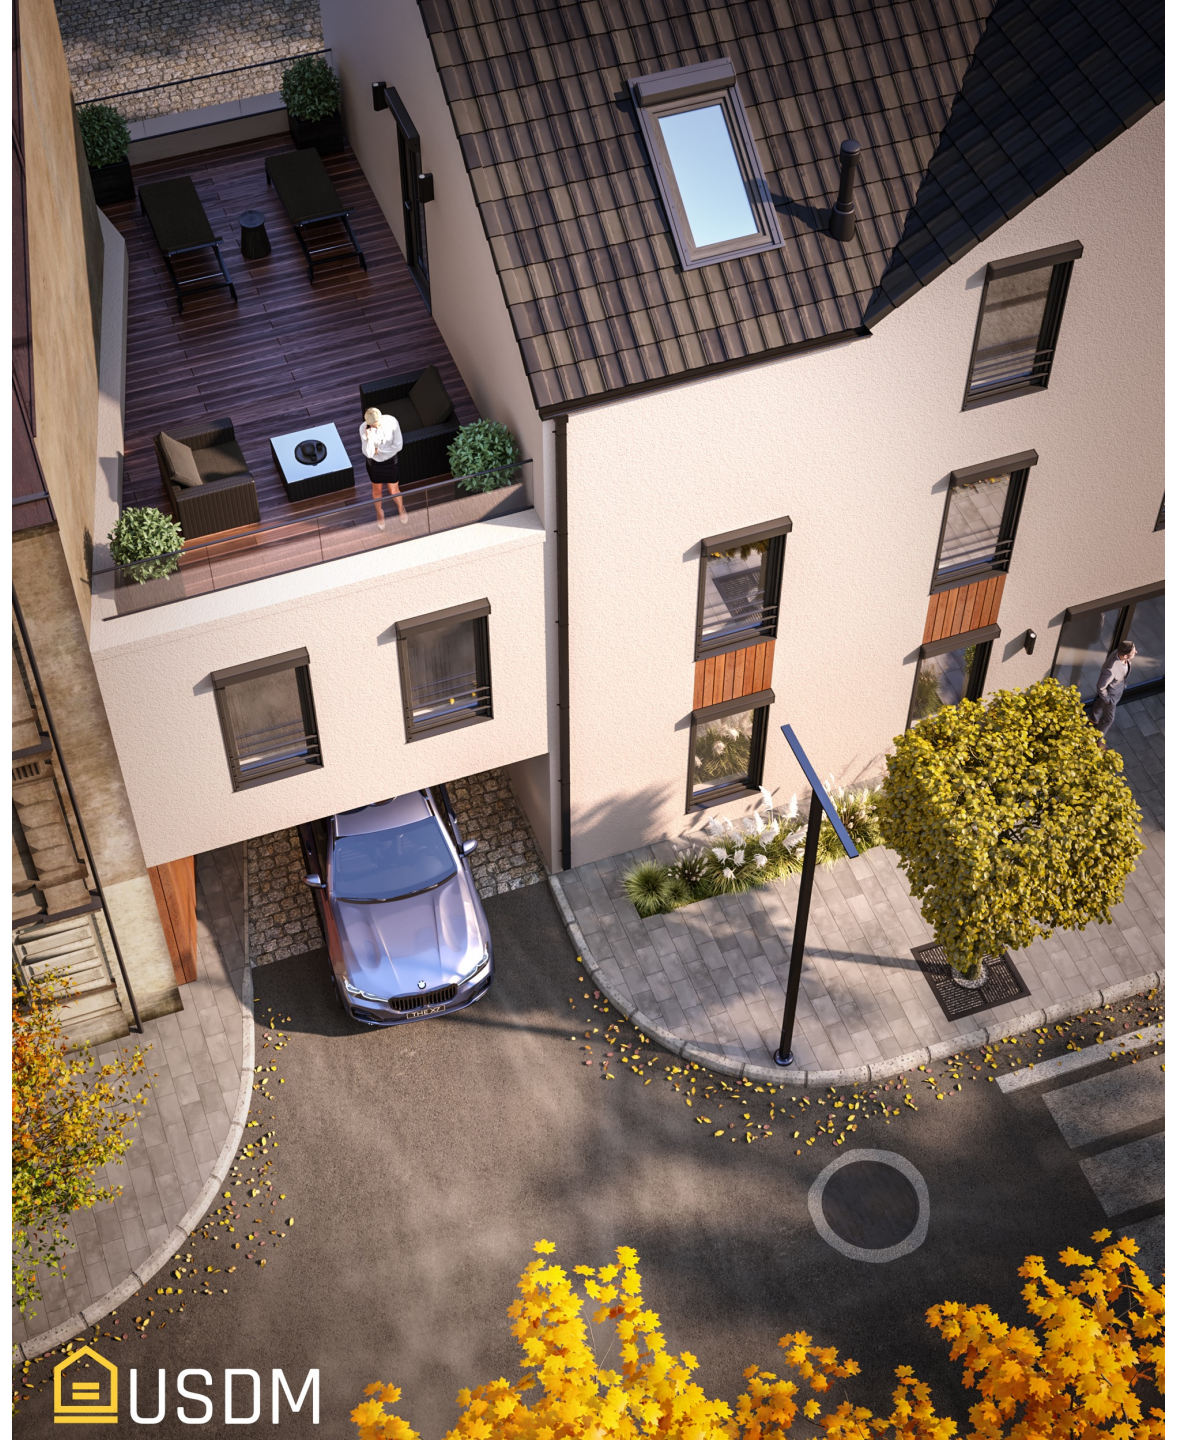



www.usdm.com.ua

inf@usdm.com.ua

+ 380 67 543 59 10

