



**THREE-STOREY  
APARTMENT HOUSE  
499 M2.**

[www.usdm.com.ua](http://www.usdm.com.ua)



## Three-storey apartment house 499 m<sup>2</sup>.

---



Total house area	499 m <sup>2</sup>
<b>Total cost</b>	<b>€ 459 360</b>
<b>Price per m<sup>2</sup></b>	<b>€ 921</b>


1st floor: 2 apartments with bedroom, children's room, living room, kitchen.  
2nd floor: 2 apartments with bedroom, children's room, living room, kitchen.  
3rd floor: 2 apartments with a bedroom, living room studio.



ROOM LAYOUT		
Nº	room name	area, m2
1	Hall	15,8
2	Stairway	4,7
Apartment 1		
3	Hallway	8,9
4	Storeroom	0,8
5	Kitchen	7,6
6	Living room	28,3
7	Bathroom	3,2
8	Bedroom	15,7
9	Bathroom	6,5
10	Children's room	11,6
apartment 1 area		82,6
11	Balcony	6,8
Apartment 2		
12	Hallway	11,2
13	Storeroom	1,1
14	Bedroom	13,7
15	Bathroom	5,9
16	Kitchen	10,2
17	Living room	28,5
18	Children's room	11,4
apartment 2 area		82,0
19	Balcony	6,8
20	Porch	5,1
floor area		185,1
house area		498,5



ROOM LAYOUT		
Nº	room name	area, m2
1	Hall	15,8
Apartment 3		
3	Hallway	8,9
4	Storeroom	0,8
5	Kitchen	7,6
6	Living room	28,3
7	Bathroom	3,2
8	Bedroom	15,7
9	Bathroom	6,5
10	Children's room	11,6
apartment 3 area		82,6
11	Balcony	6,8
Apartment 4		
12	Hallway	11,2
13	Storeroom	1,1
14	Bedroom	13,7
15	Bathroom	5,9
16	Kitchen	10,2
17	Living room	28,5
18	Children's room	11,4
apartment 4 area		82,0
19	Balcony	6,8
floor area		180,4
house area		498,5

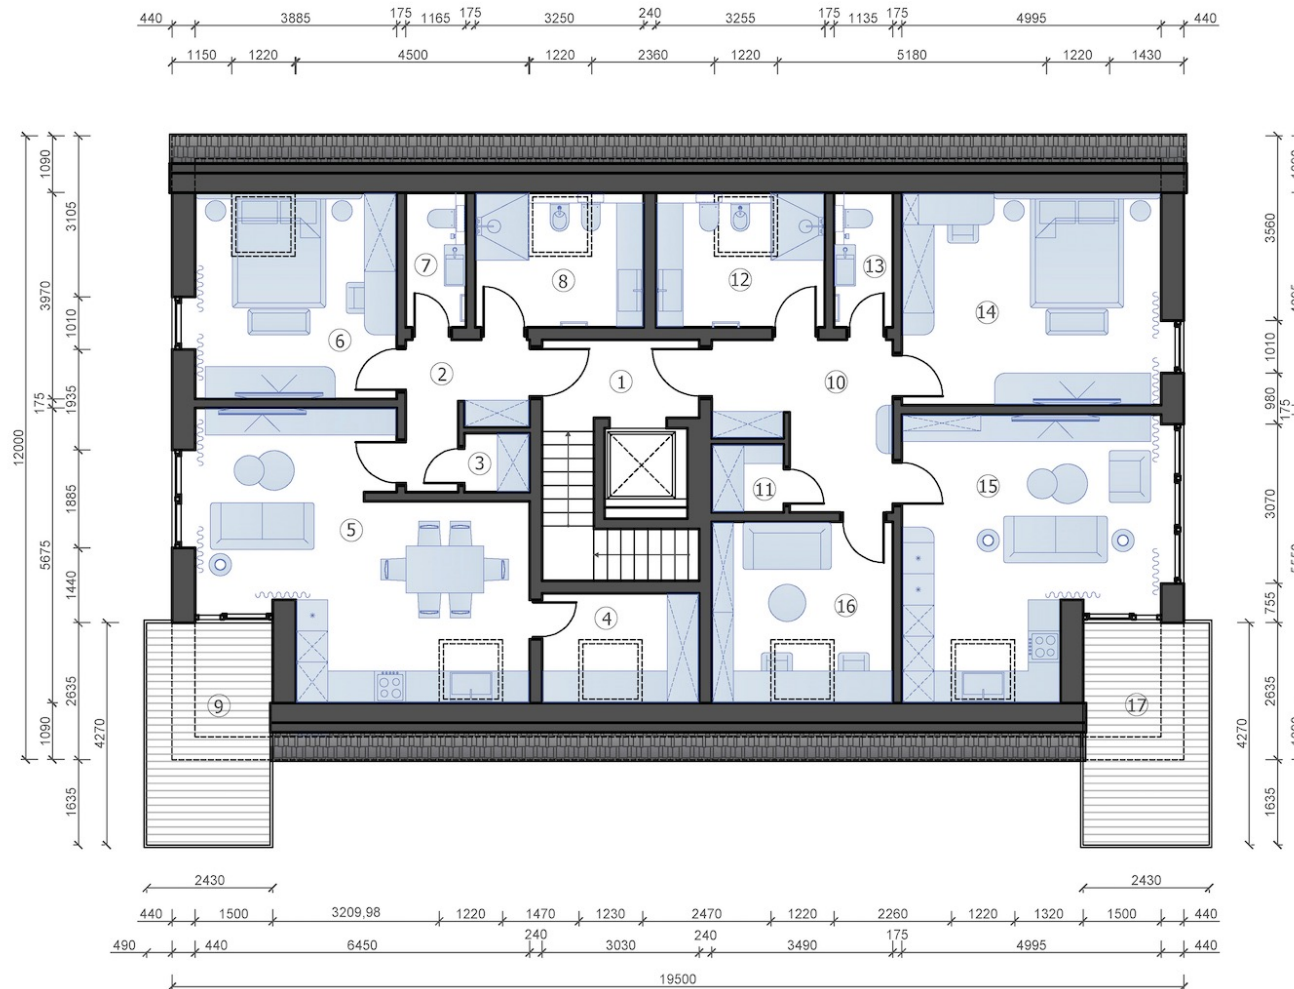

ROOM LAYOUT		
№	room name	area, m2
1	Hall	4,8
Apartment 5		
2	Hallway	5,2
3	Storeroom	1,4
4	Storeroom	4,6
5	Living room studio	25,4
6	Bedroom	13,1
7	Bathroom	2,3
8	Bathroom	6,5
apartment 5 area		58,5
9	Balcony	10,6
Apartment 6		
10	Hallway	9,4
11	Storeroom	1,8
12	Bathroom	6,5
13	Bathroom	2,3
14	Bedroom	17,5
15	Living room studio	22,1
16	Cabinet	10,1
apartment 6 area		69,7
17	Balcony	10,6
floor area		133,0
house area		498,5


Facade 1.  
1:75 (A-3)



Facade 2.  
1:75 (A-3)



Facade 3.  
1:75 (A-3)

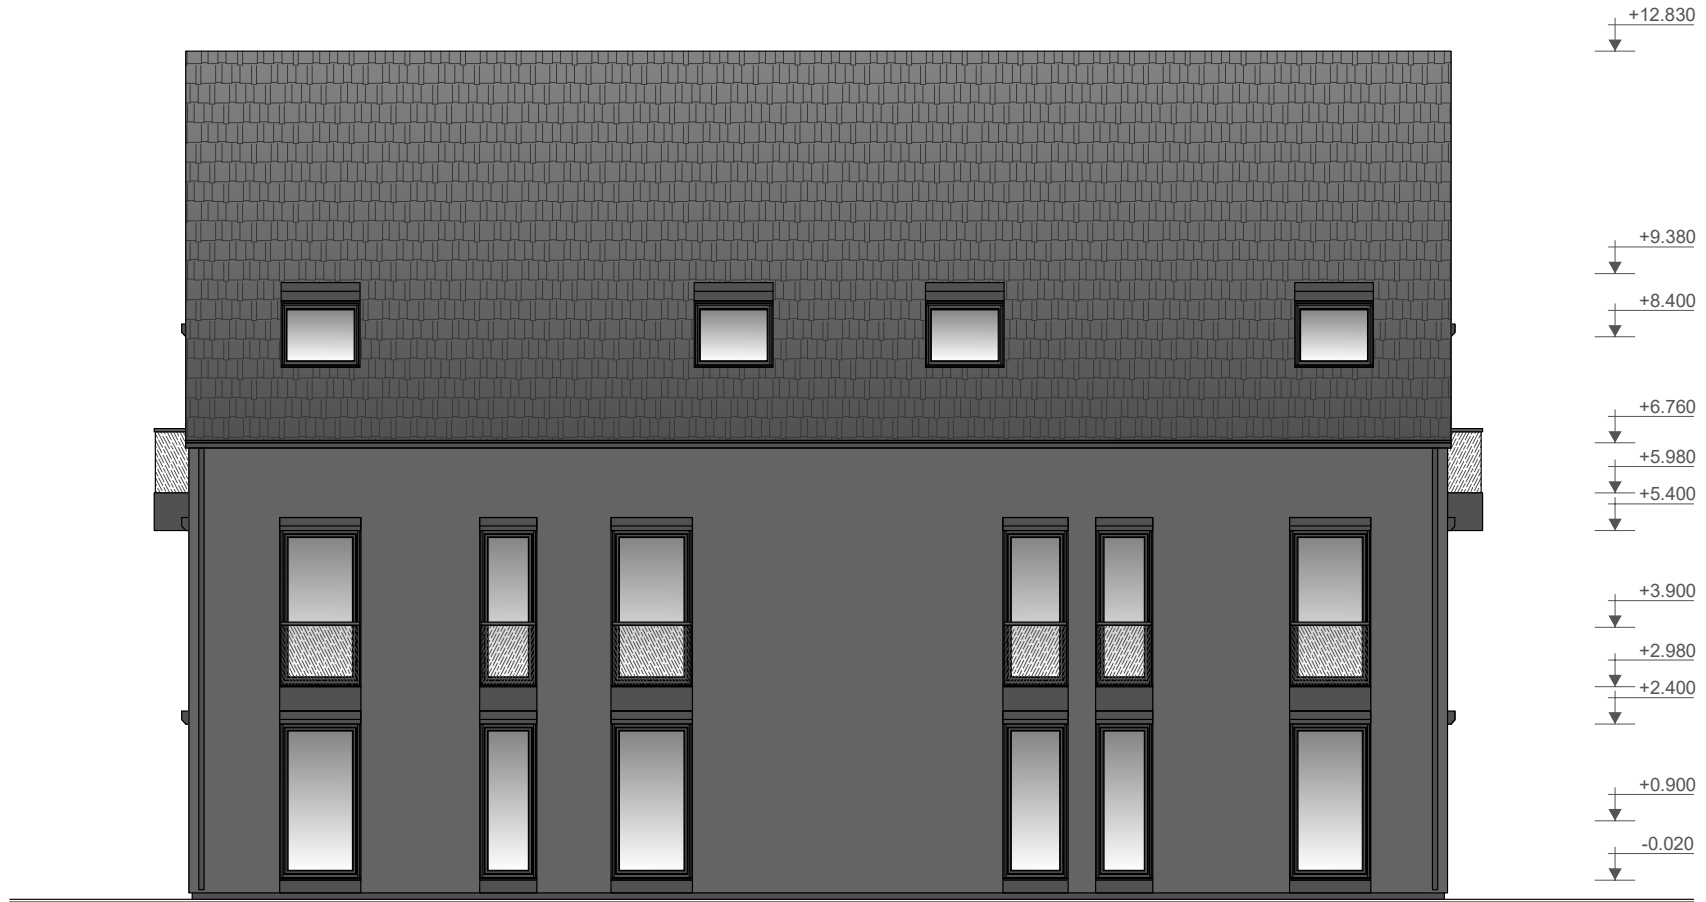



Facade 4.  
1:75 (A-3)





USDM



USDM



USDM



USDM



[www.usdm.com.ua](http://www.usdm.com.ua)

[inf@usdm.com.ua](mailto:inf@usdm.com.ua)

+ 380 67 543 59 10

