



**THREE-STOREY APARTMENT HOUSE 688 M2.**  
**[www.usdm.com.ua](http://www.usdm.com.ua)**



## Three-storey apartment 688 m<sup>2</sup>.

---

Total house area	688,3 m <sup>2</sup>
<b>Total cost</b>	<b>€ 558 452</b>
<b>Price per m<sup>2</sup></b>	<b>€ 811</b>

1st floor: 7 apartments with living room studio and bathroom. 1 apartment with a bedroom, living room studio and bathroom.


2nd floor: 7 apartments with living room studio and bathroom. 1 apartment with a bedroom, living room studio and bathroom.

3rd floor: 5 apartments with living room studio and bathroom. 1 apartment with a bedroom, living room studio and bathroom.




1 floor plan.  
1:100 (A-3)



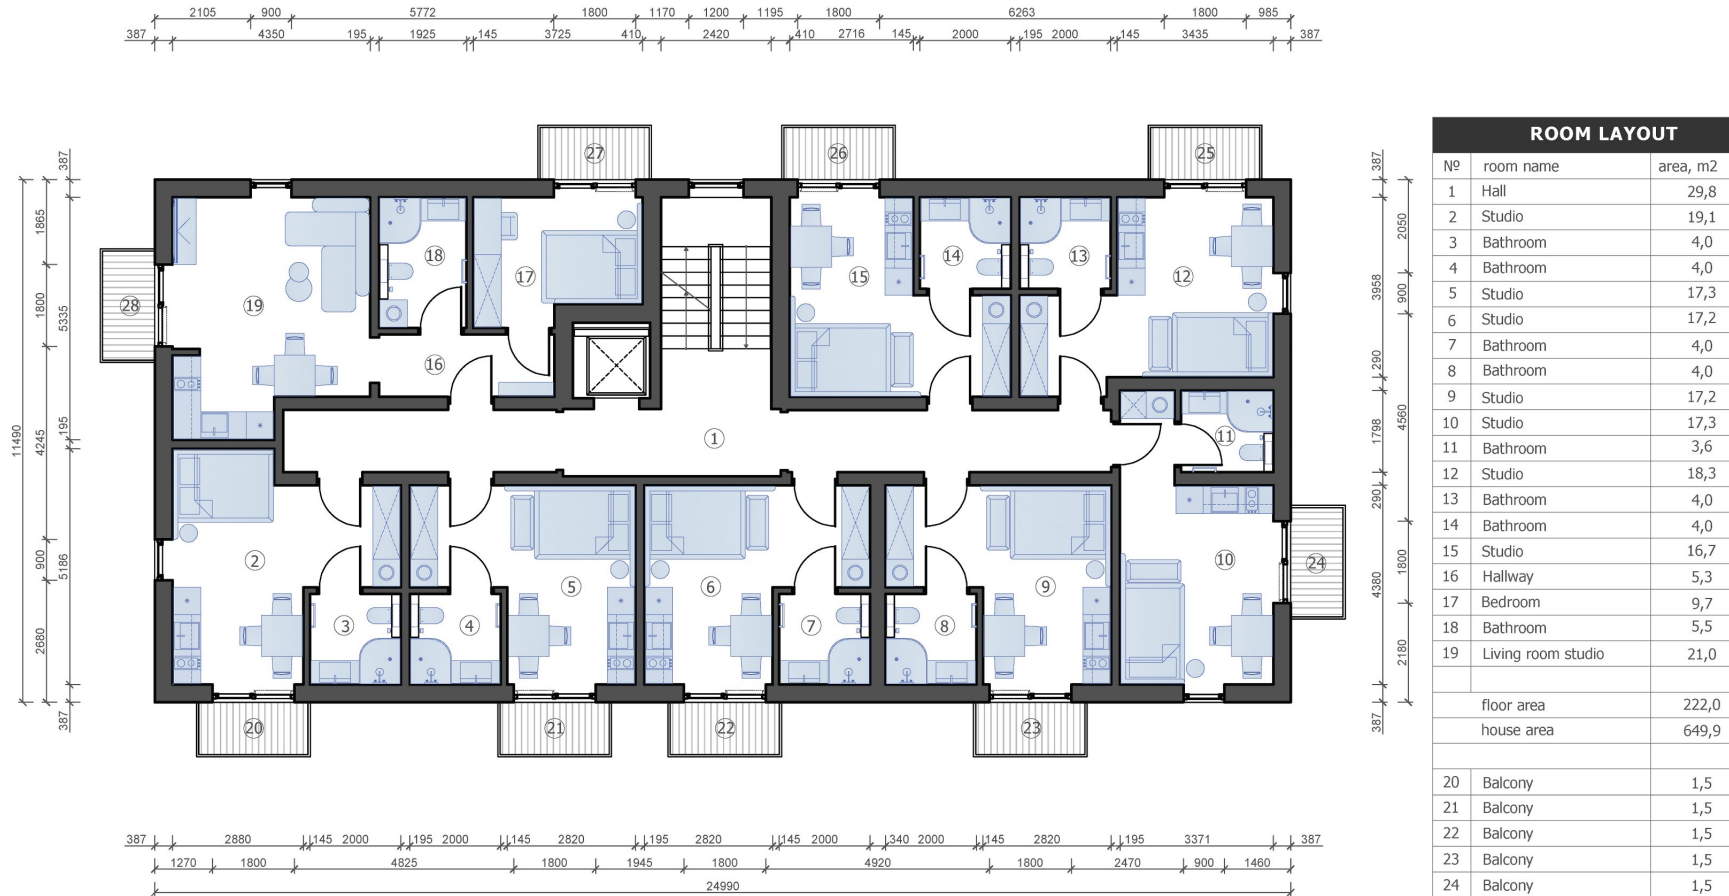

ROOM LAYOUT		
№	room name	area, m2
1	Hall	29,8
2	Studio	19,1
3	Bathroom	4,0
4	Bathroom	4,0
5	Studio	17,3
6	Studio	17,2
7	Bathroom	4,0
8	Bathroom	4,0
9	Studio	17,2
10	Studio	17,3
11	Bathroom	3,6
12	Studio	18,3
13	Bathroom	4,0
14	Bathroom	4,0
15	Studio	16,7
16	Hallway	5,3
17	Bedroom	9,7
18	Bathroom	5,5
19	Living room studio	21,0
	floor area	222,0
	house area	649,9
20	Balcony	1,5
21	Balcony	1,5
22	Balcony	1,5
23	Balcony	1,5
24	Balcony	1,5
25	Balcony	1,5
26	Balcony	1,5
27	Balcony	1,5
28	Balcony	1,5

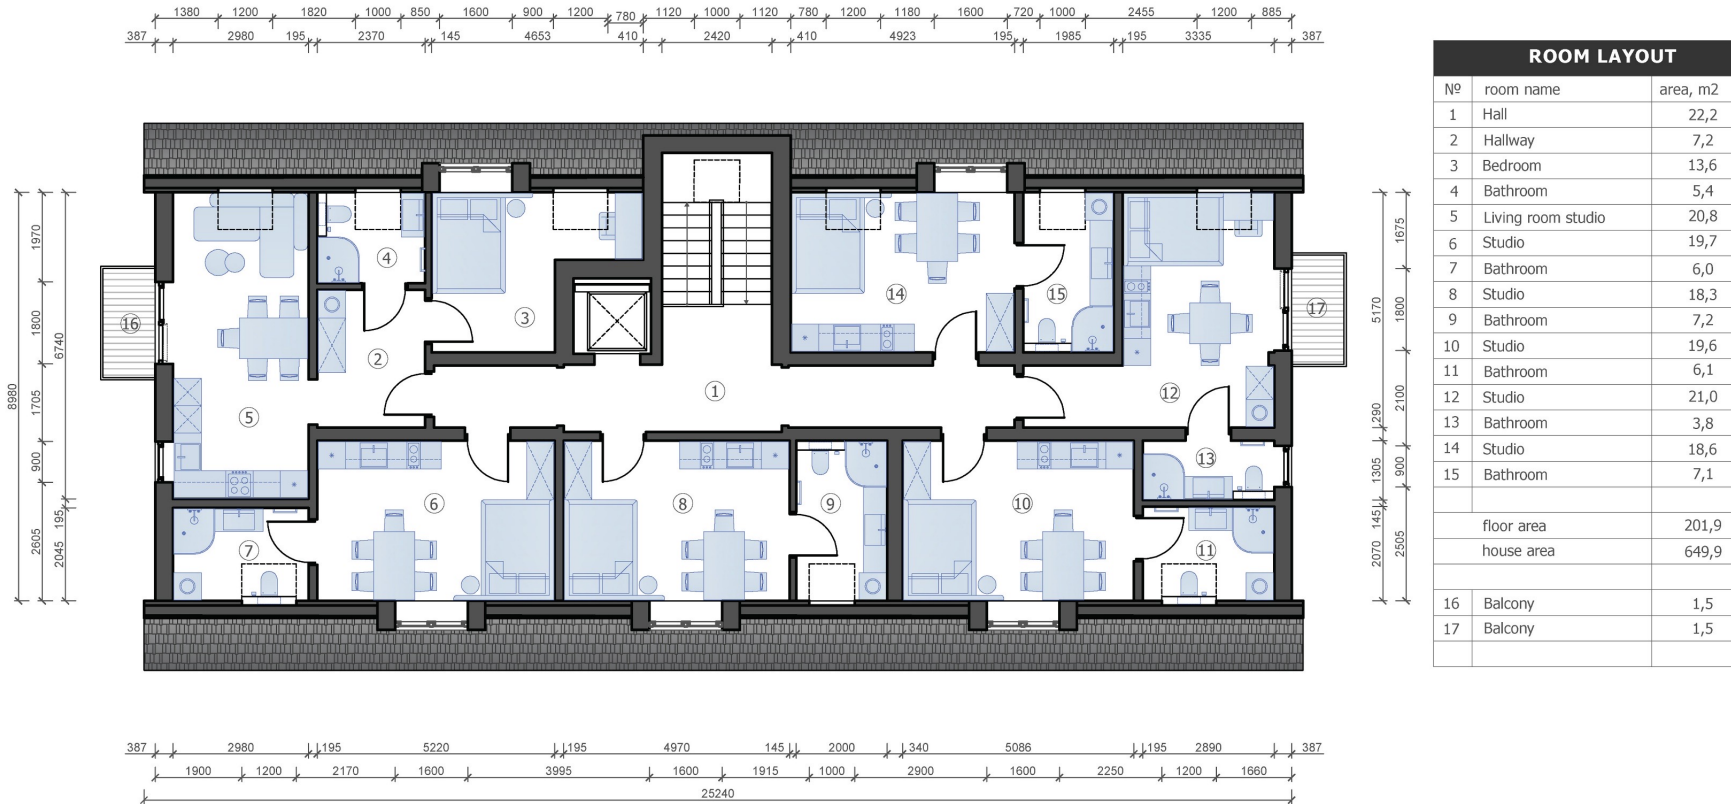

ROOM LAYOUT		
Nº	room name	area, m2
1	Hall	22,2
2	Hallway	7,2
3	Bedroom	13,6
4	Bathroom	5,4
5	Living room studio	20,8
6	Studio	19,7
7	Bathroom	6,0
8	Studio	18,3
9	Bathroom	7,2
10	Studio	19,6
11	Bathroom	6,1
12	Studio	21,0
13	Bathroom	3,8
14	Studio	18,6
15	Bathroom	7,1
floor area		201,9
house area		649,9
16	Balcony	1,5
17	Balcony	1,5

Fassade 1. 1:100 (A-3)



Fassade 2. 1:100 (A-3)



Fassade 3. 1:100 (A-3)





Fassade 4. 1:100 (A-3)













[www.usdm.com.ua](http://www.usdm.com.ua)

[inf@usdm.com.ua](mailto:inf@usdm.com.ua)

+ 380 67 543 59 10